


# WORK PLAN AND PROGRESS FOR COLUMN-BEAM-SLAB EXTENSION FROM LEVEL 14 TO LEVEL-17 OF CITYSCAPE TOWER

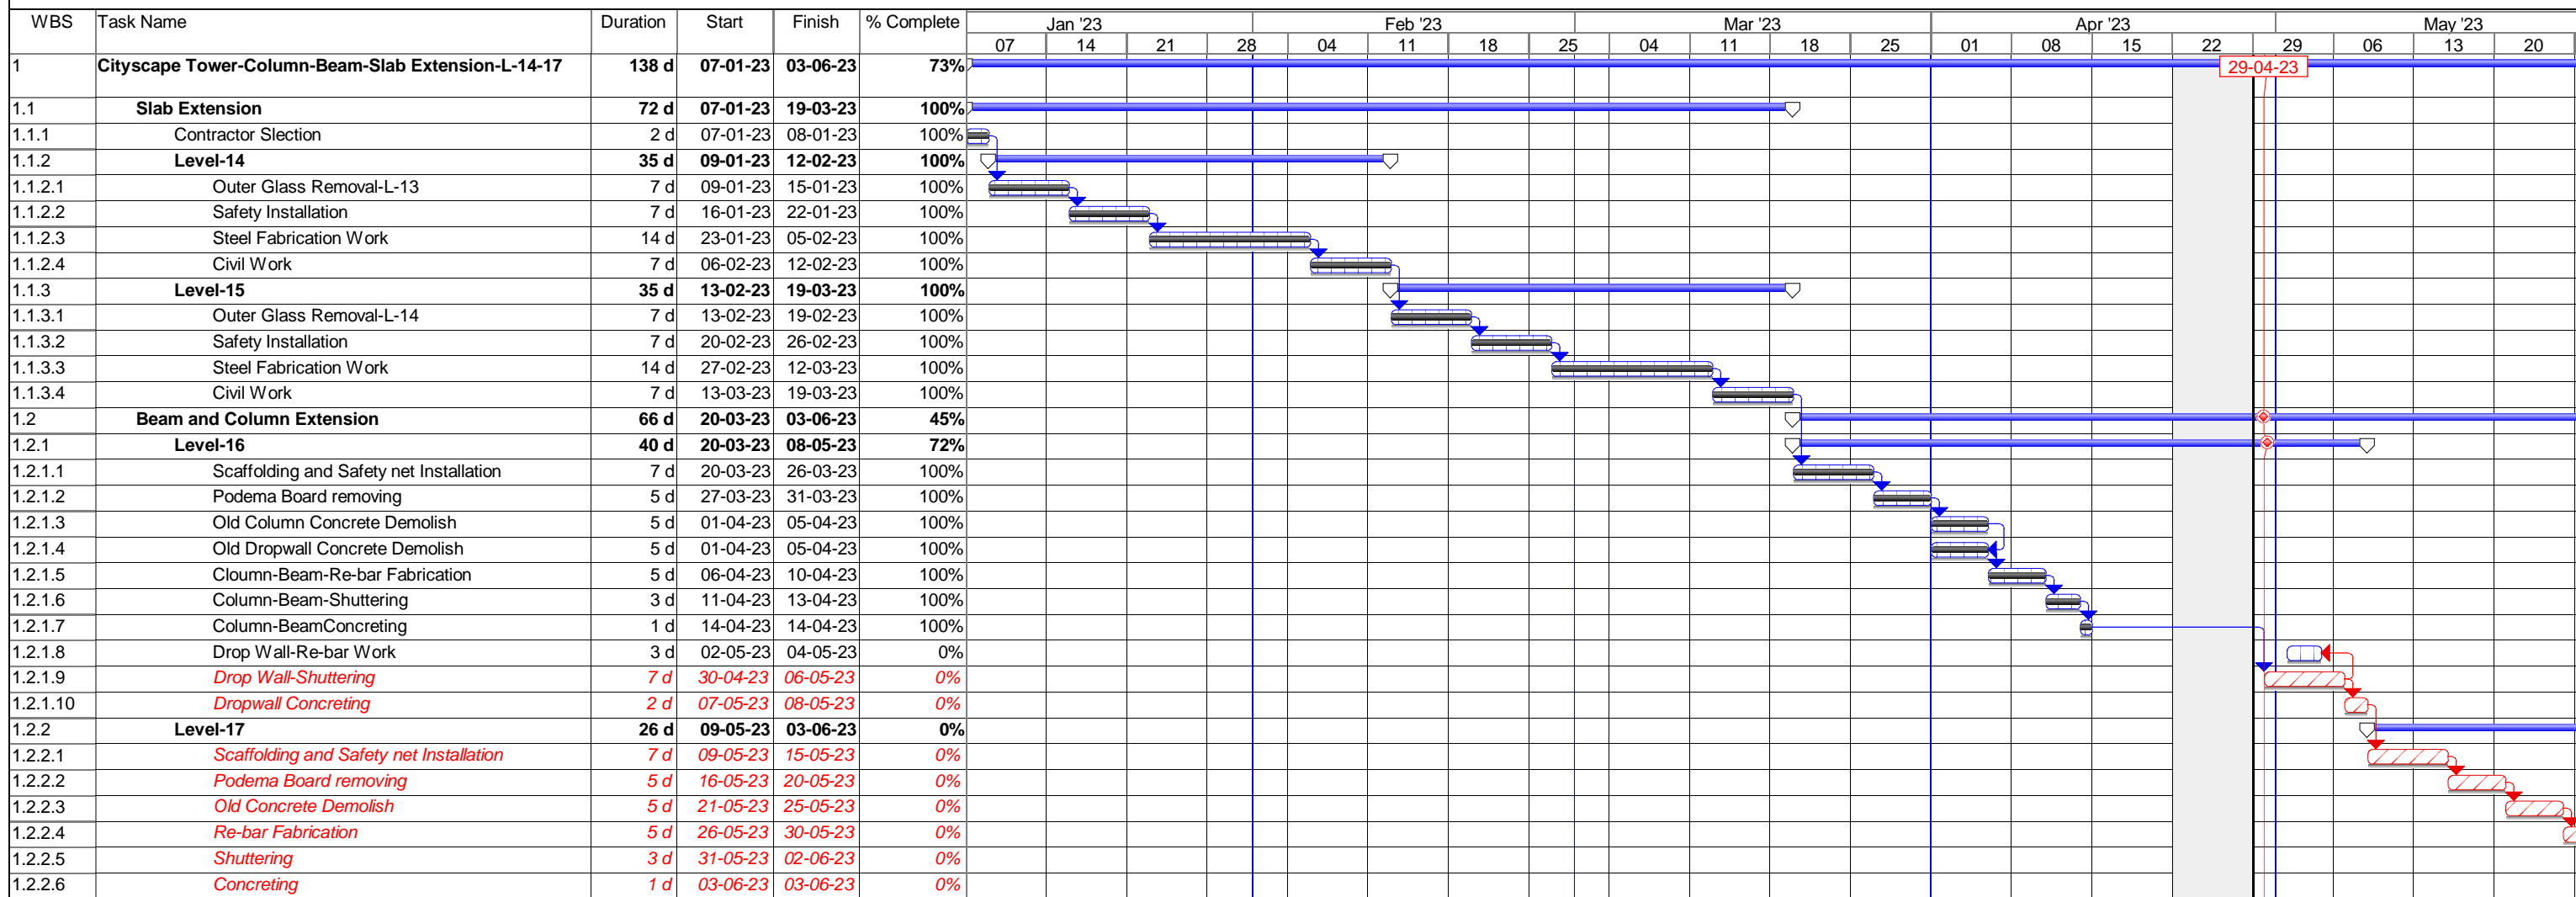

Task		Progress		Rolled Up Task		Rolled Up Progress		Group By Summary	
Critical Task		Summary		Rolled Up Critical Task		Project Summary			